


ELEVATION


drawing no		drawing no	
checked		date	
sheet no		drawing no	
revision		date	
description		date	

  
**HITESH IMPEX (GHANA) LTD.**  
 P.O. Box CT 4610  
 Canton Ments Accra (Ghan

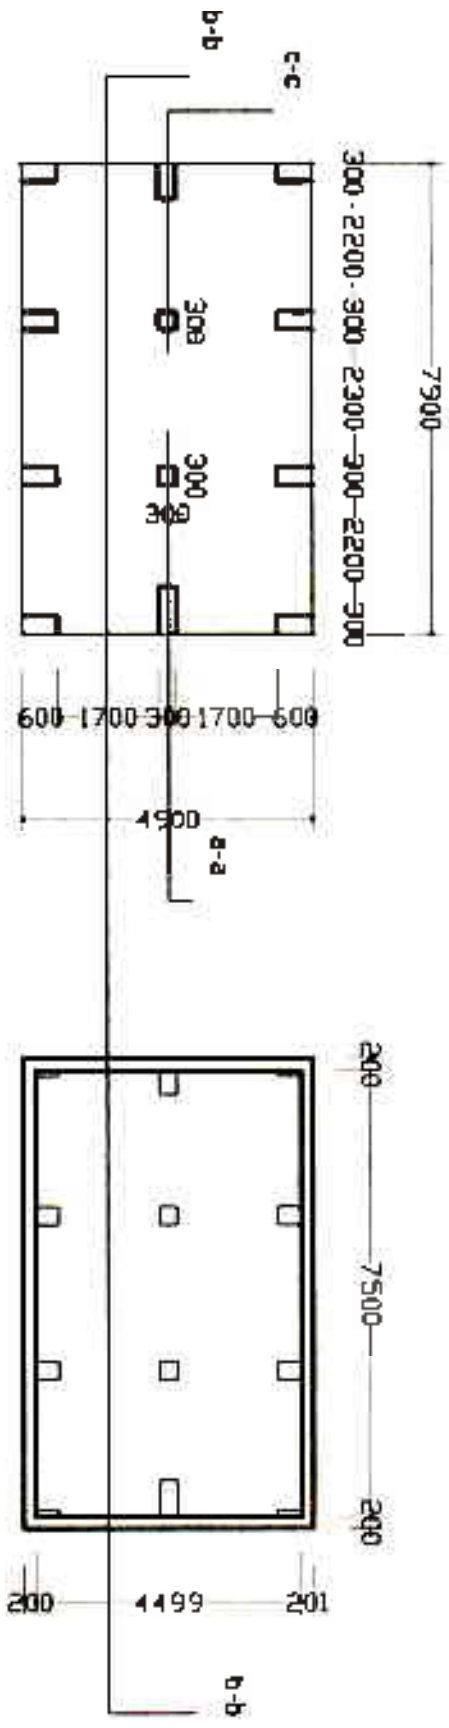


ground structures


<b>project</b>		water reserve	
scale	1:100	date	
client		drawn	Mr. Saeed
		approved	
consultant			
description			

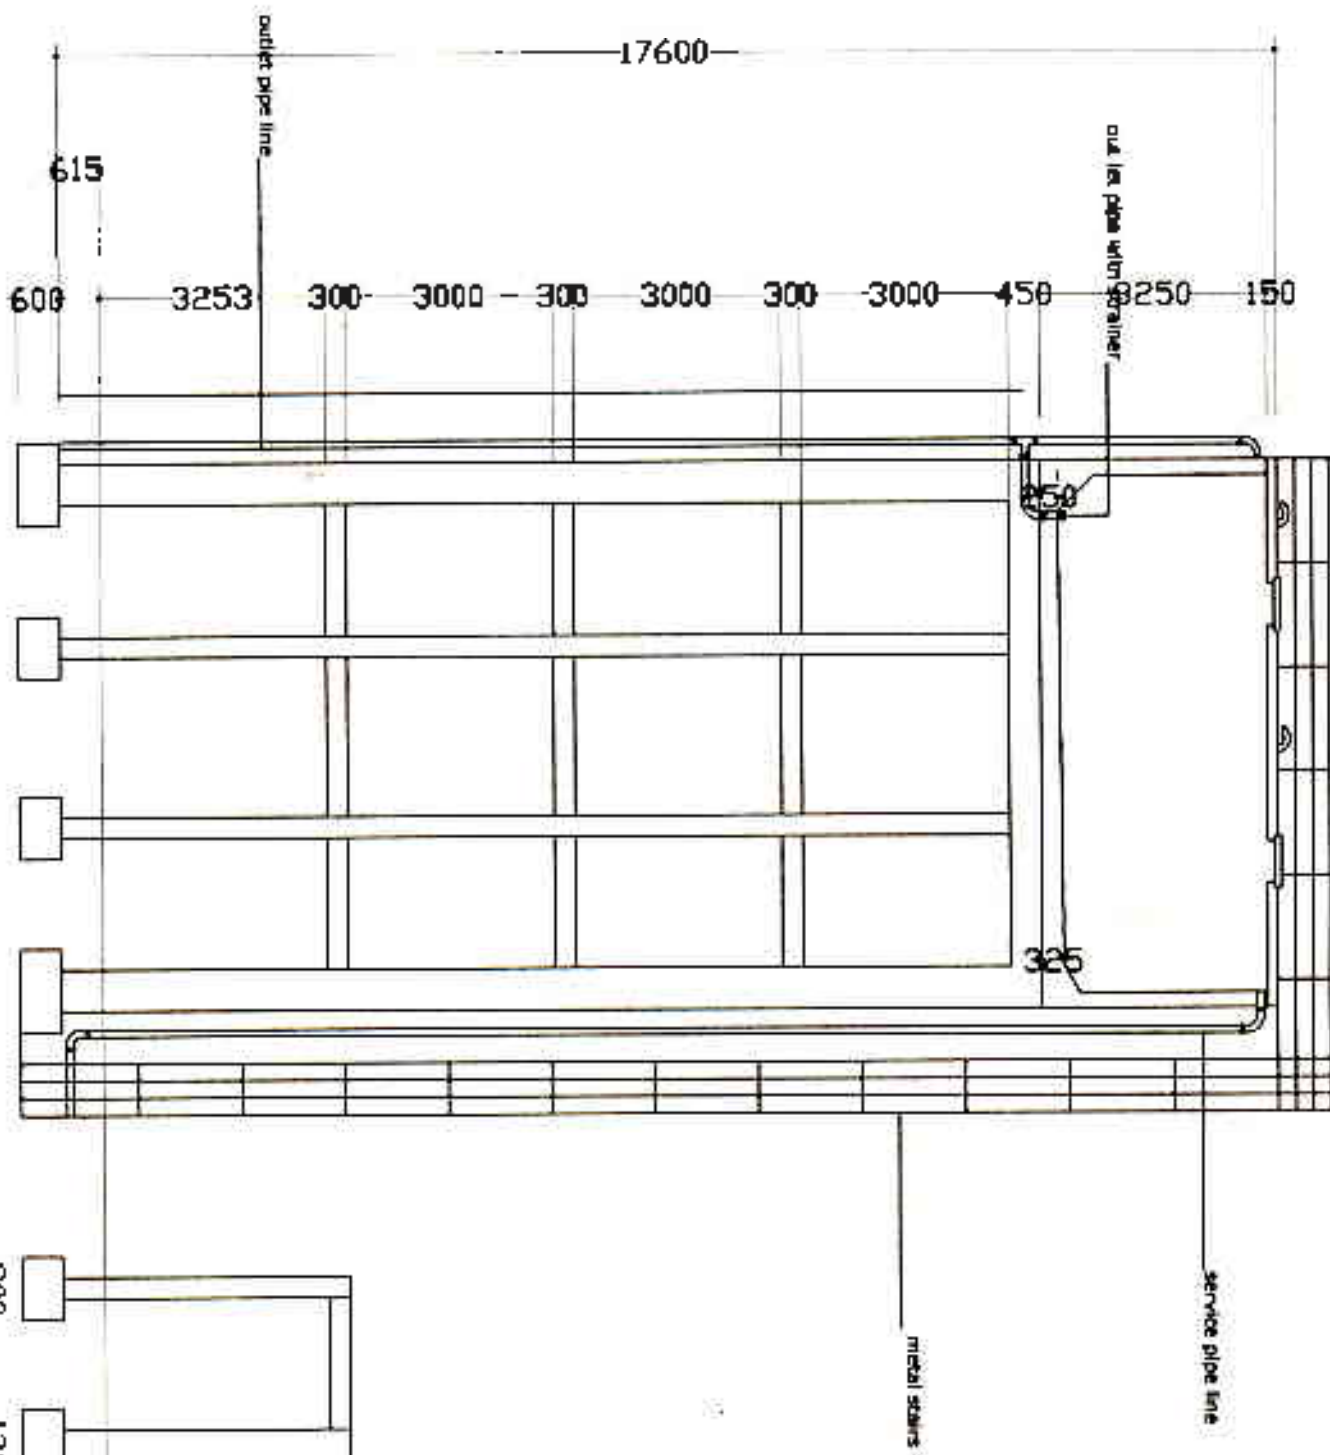

section b-b

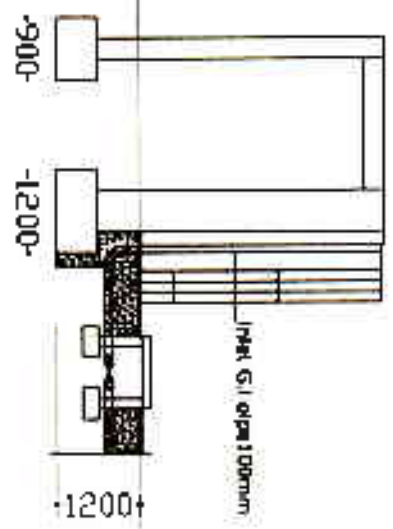

inlet chamber sec. a-a

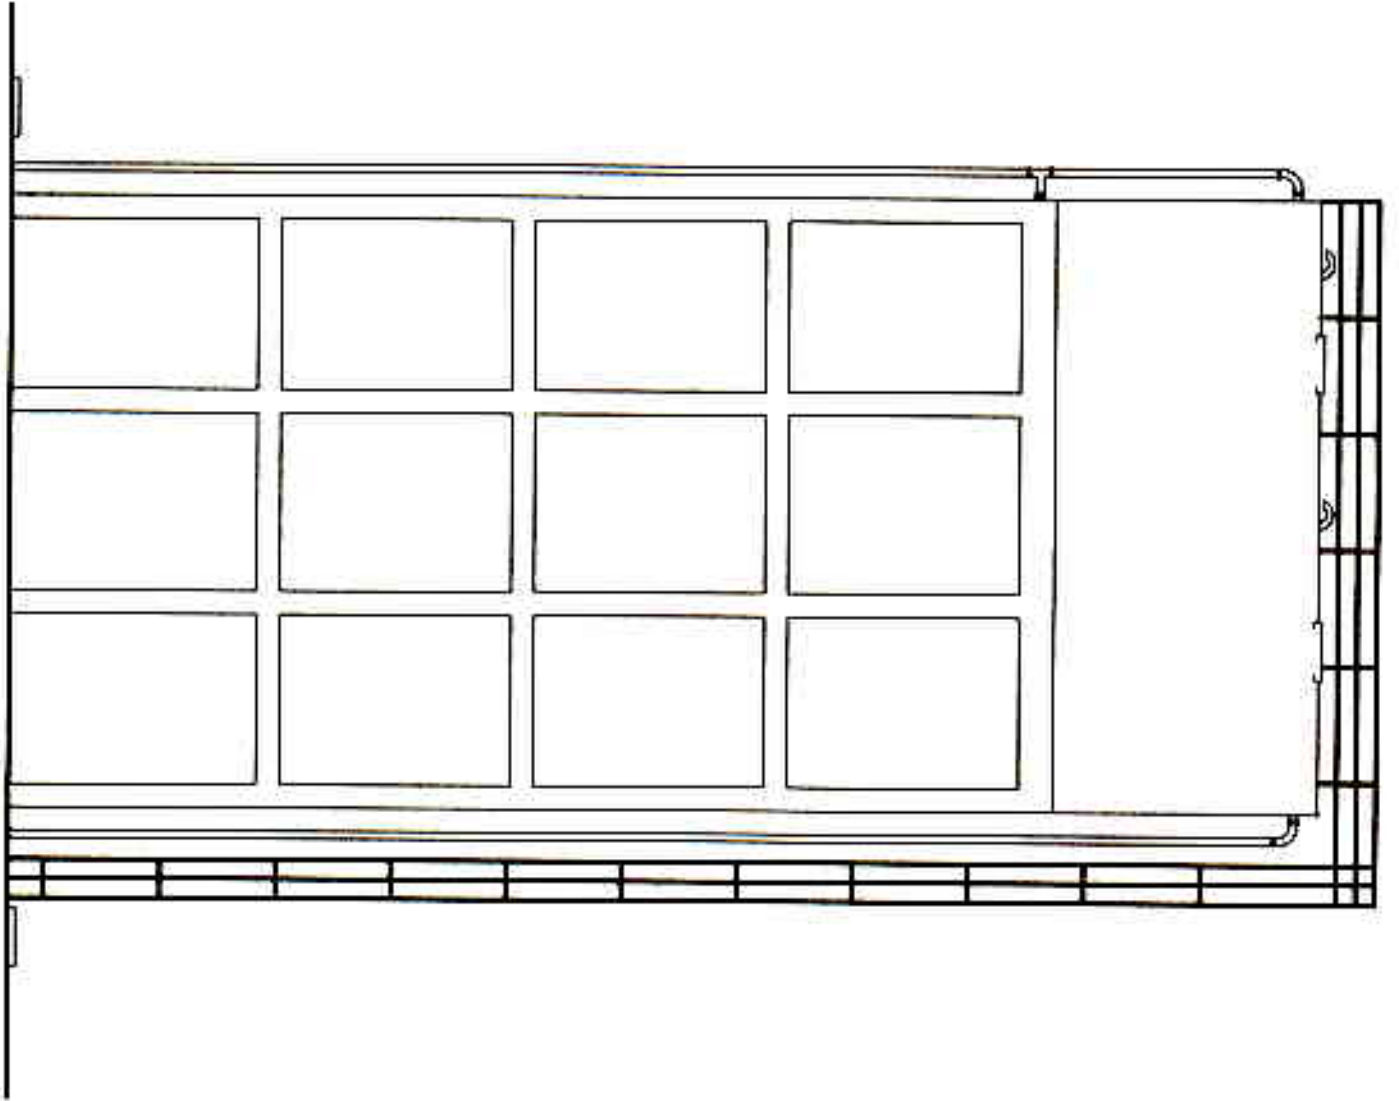

front veiw